

SKETCH PLAN OF TOPOGRAPHIC SURVEY OF EMBANKMENT ON:

LOT D, SECTION 83A, COMOX DISTRICT, PLAN 37066

PARCEL IDENTIFIER: 000-054-038

CIVIC ADDRESS: KYE BAY ROAD, COMOX, B.C.

PARCEL BOUNDARIES SHOWN HAVE BEEN DERIVED FROM PLAN 37066

SCALE: 1:500

ALL DISTANCES ARE IN METRES.



SEC 83A


2

PLAN 39022

KYE BAY ROAD

CHAPPELLE ROAD

STRAIT OF GEORGIA

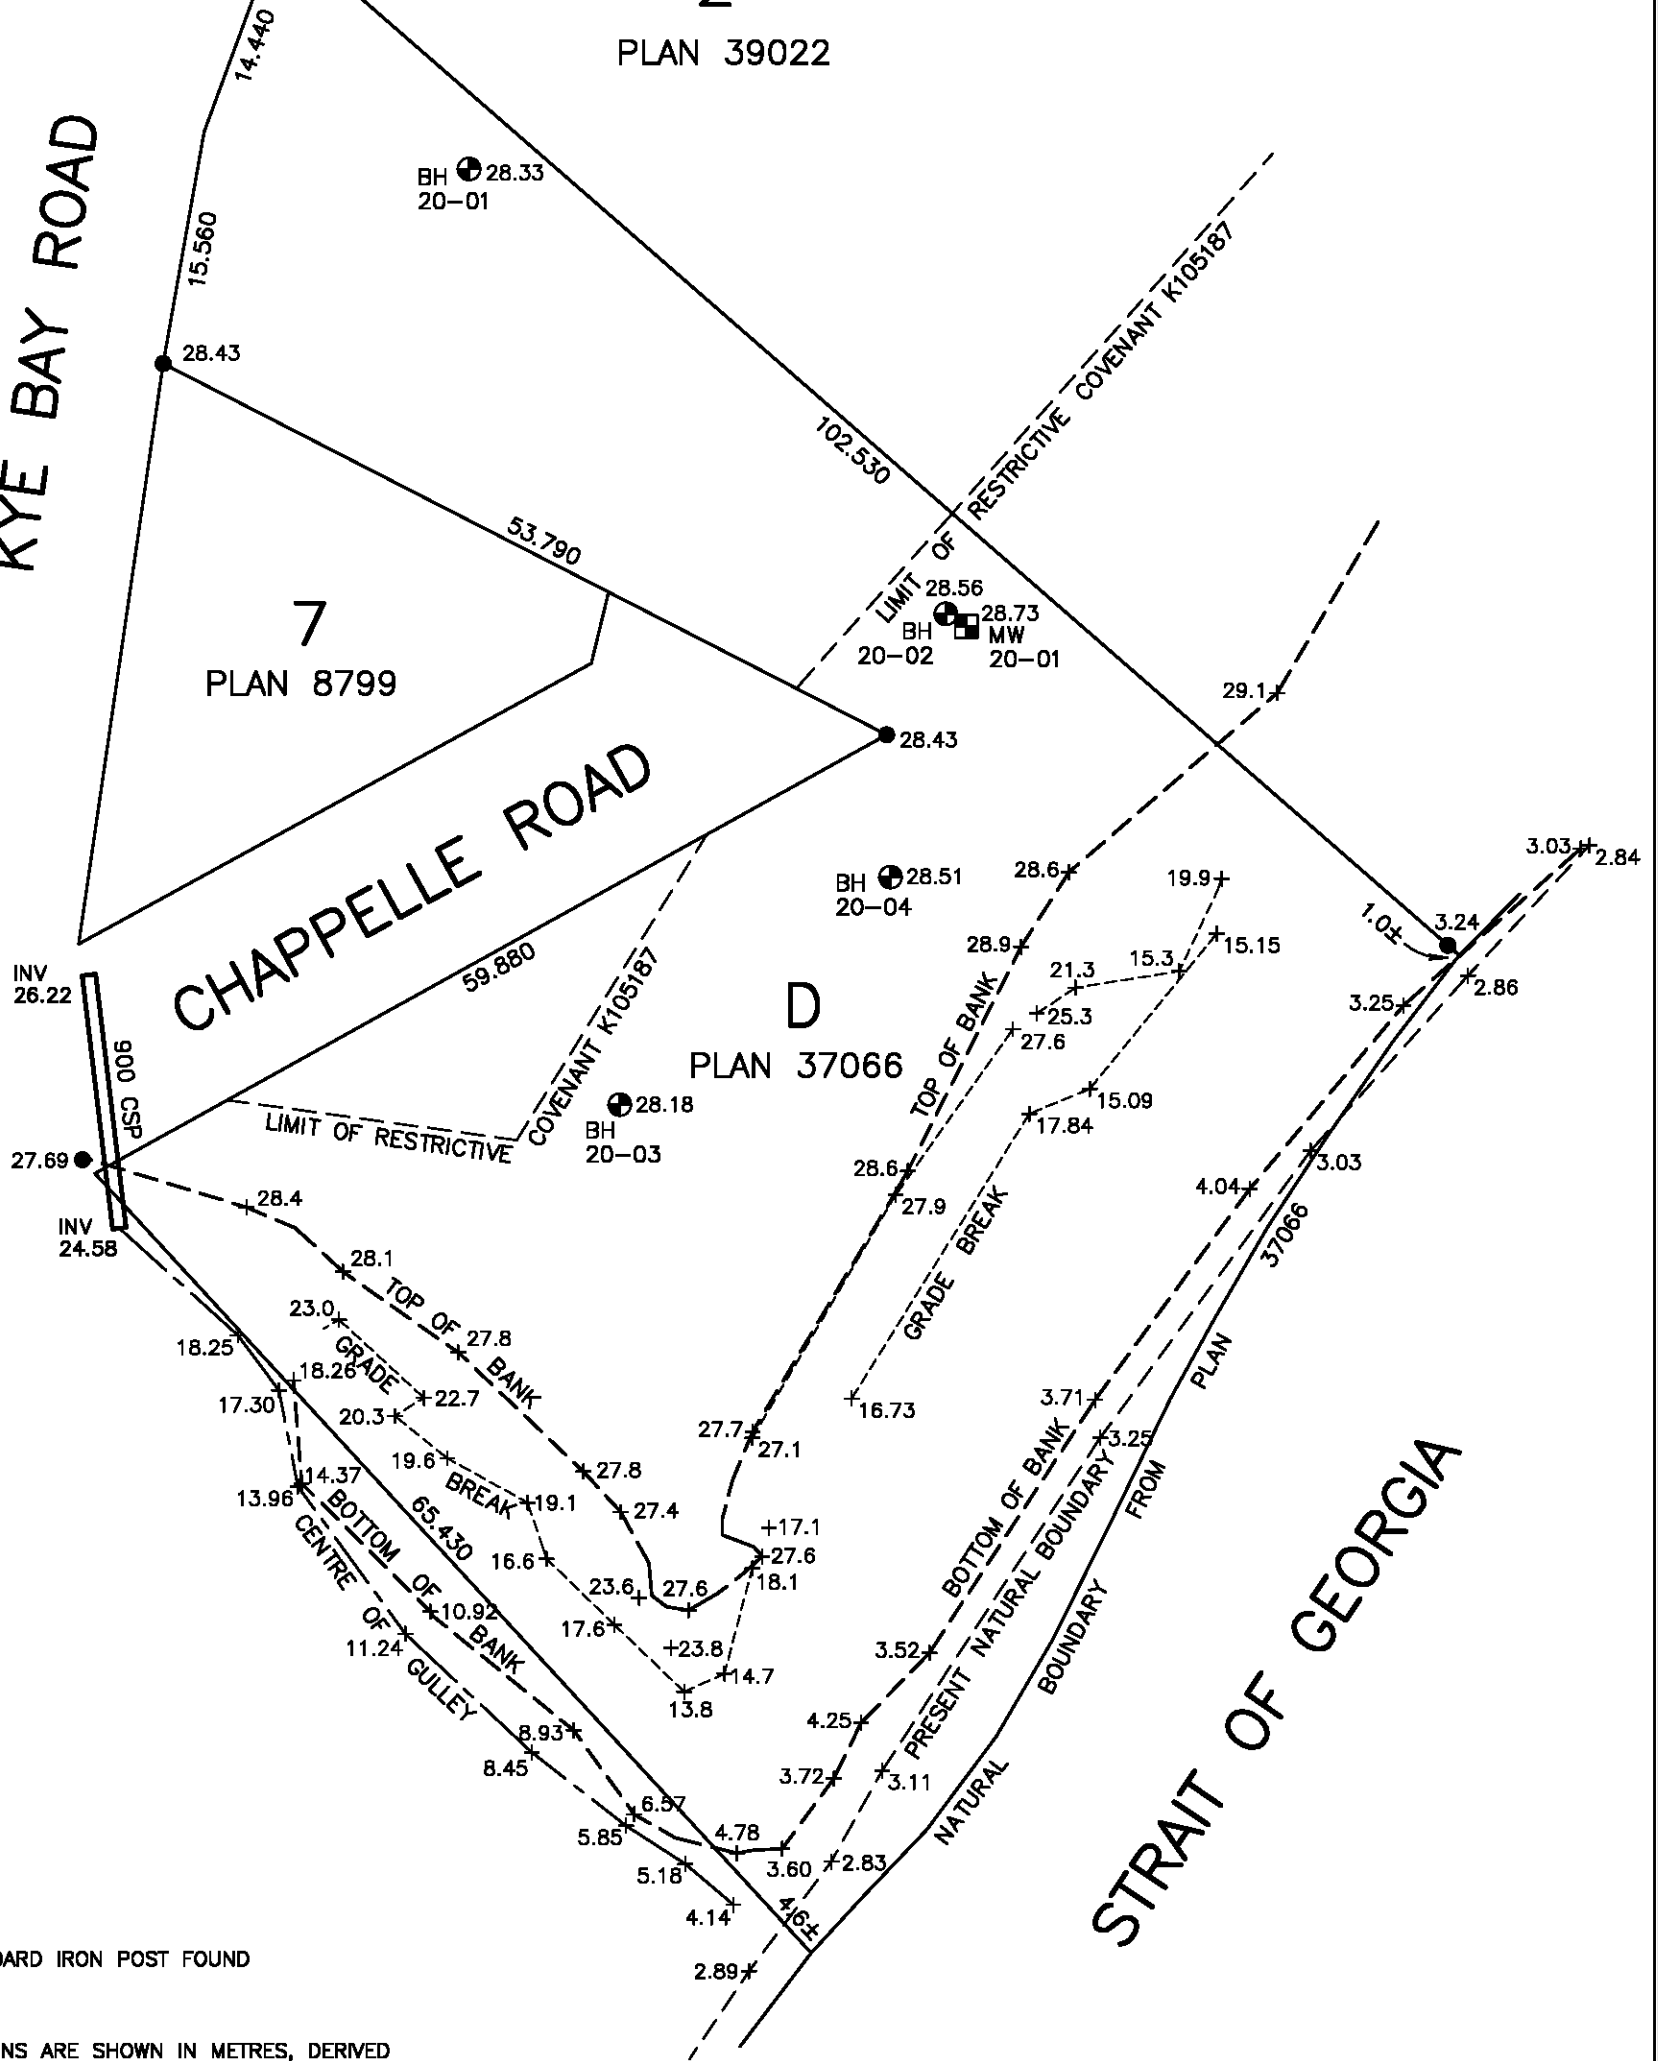

LEGEND

● DENOTES STANDARD IRON POST FOUND

NOTES:

GEODETIC ELEVATIONS ARE SHOWN IN METRES, DERIVED FROM DIFFERENTIAL GNSS OBSERVATIONS.

AUGUST 18, 2020

The signatory accepts no responsibility or liability for any damages that may be suffered by a third party as a result of any decisions made, or actions taken based on this document.

All rights reserved. No person may copy, reproduce, transmit or alter this document in whole or in part without the consent of the signatory.

McEhannay Associates Professional Land Surveyors 1211 Ryan Road Courtenay, B.C. V9N 3R6 Ph : 250-338-5495 File : 05710 s-1673-SP